

SEE GENERAL SPECIFICATIONS WITH SCOPE
OF WORK & TECHNICAL SPECIFICATIONS
FOR FURTHER INFORMATION REGARDING
CHANGES, REVISIONS AND ADDITIONAL
SCOPE NOT SHOWN ON THE DRAWINGS.

1 1ST FLOOR PLAN

SKA 001 SCALE: 3/16" = 1'-0"

11/25/11	Revisions
11/21/11	Pricing Revisions
10/12/11	Pricing Review
Date:	Issued For:

11650 Nagel
Hamtramck, Michigan

studiozONE: DETROIT


architectural
urban
interior

DESIGN

20635 Audette Street
Dearborn, Michigan 48124 313 549 2790 voice
http://www.ware-house.com 313 872 5638 fax

SKA 001

© 2011 studiozONE, llc

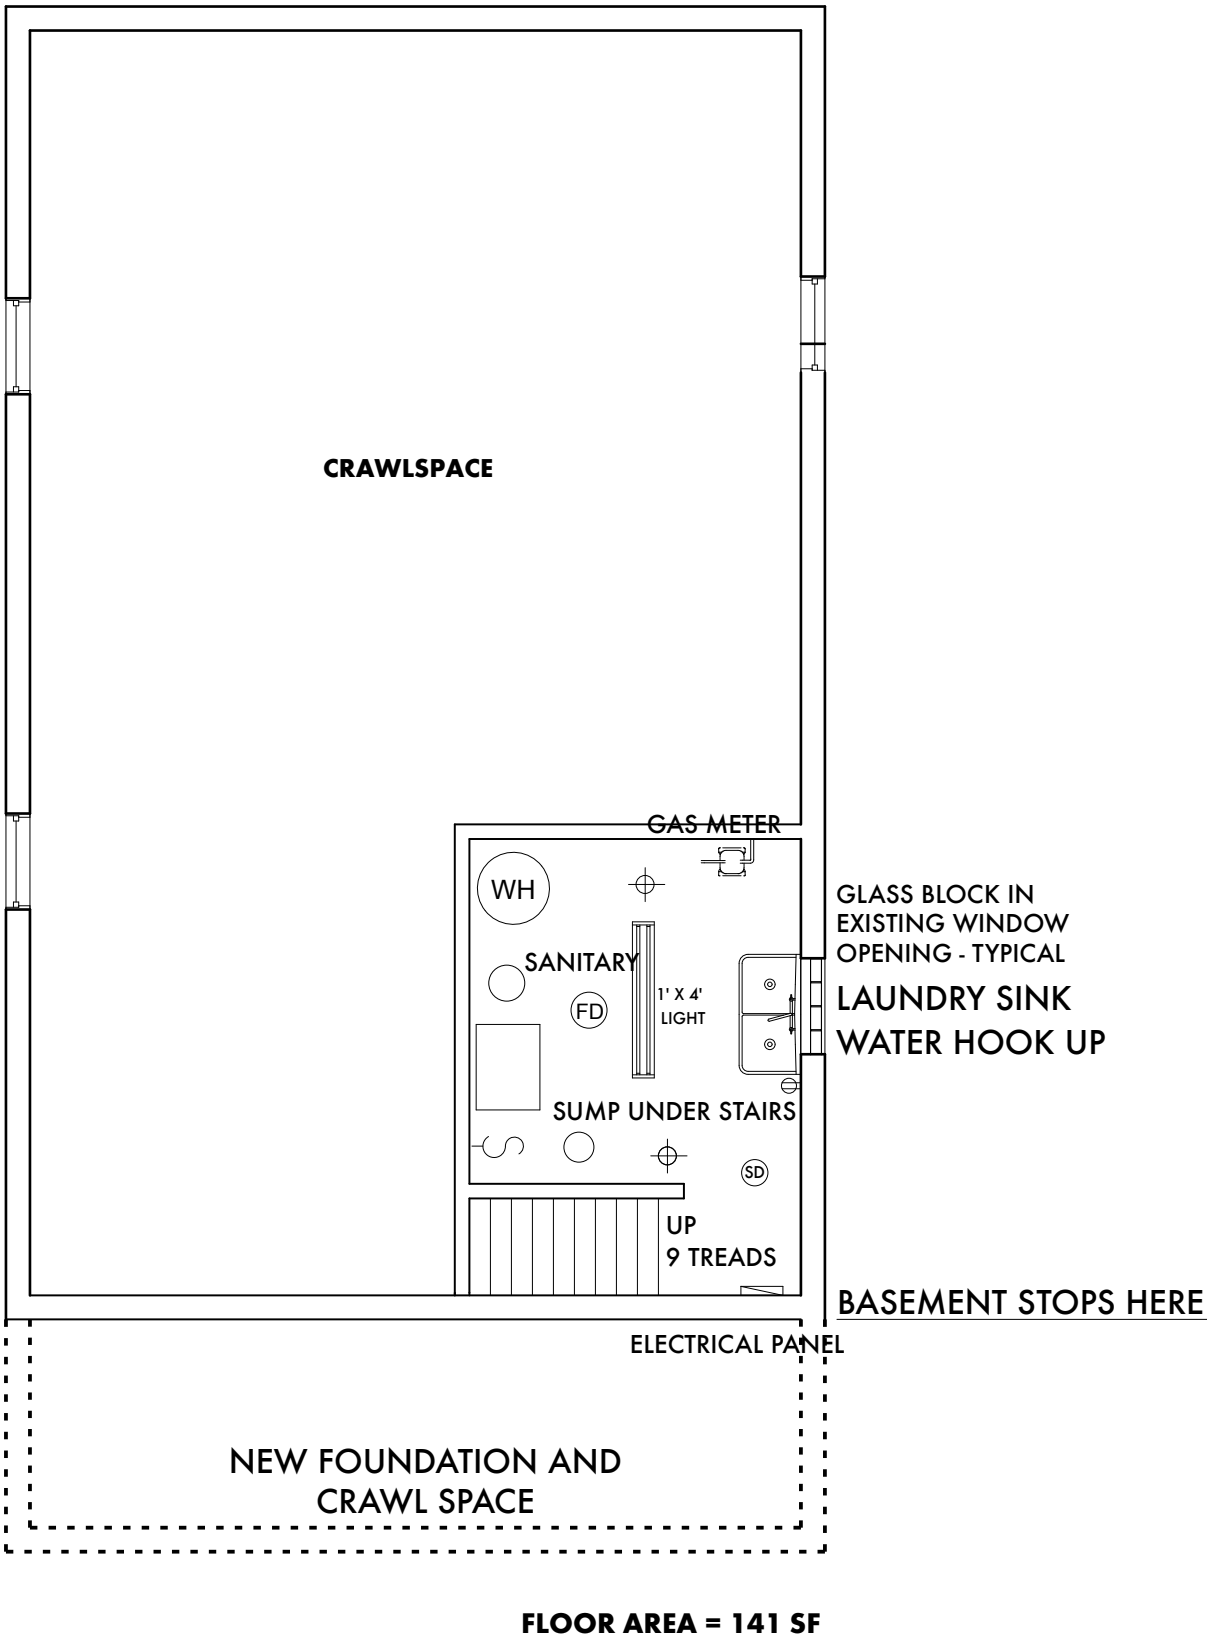

SEE GENERAL SPECIFICATIONS WITH SCOPE OF WORK & TECHNICAL SPECIFICATIONS FOR FURTHER INFORMATION REGARDING CHANGES, REVISIONS AND ADDITIONAL SCOPE NOT SHOWN ON THE DRAWINGS.

1

SKA 003

BASEMENT FLOOR PLAN

SCALE: 3/16" = 1'-0"

11/21/11	Pricing Revisions
10/12/11	Pricing Review
Date:	Issued For:

11650 Nagel

Hamtramck, Michigan

studiozONE: DETROIT

architectural
urban
interior

DESIGN

20635 Audette Street

Dearborn, Michigan 48124 313 549 2790 voice

http://www.ware-house.com 313 872 5638 fax

SKA 003

© 2011 studiozONE, LLC



© 2011 studiozONE, llc